


Note: These figures have not been updated to show interest (black stars) for surveys collected in 2025

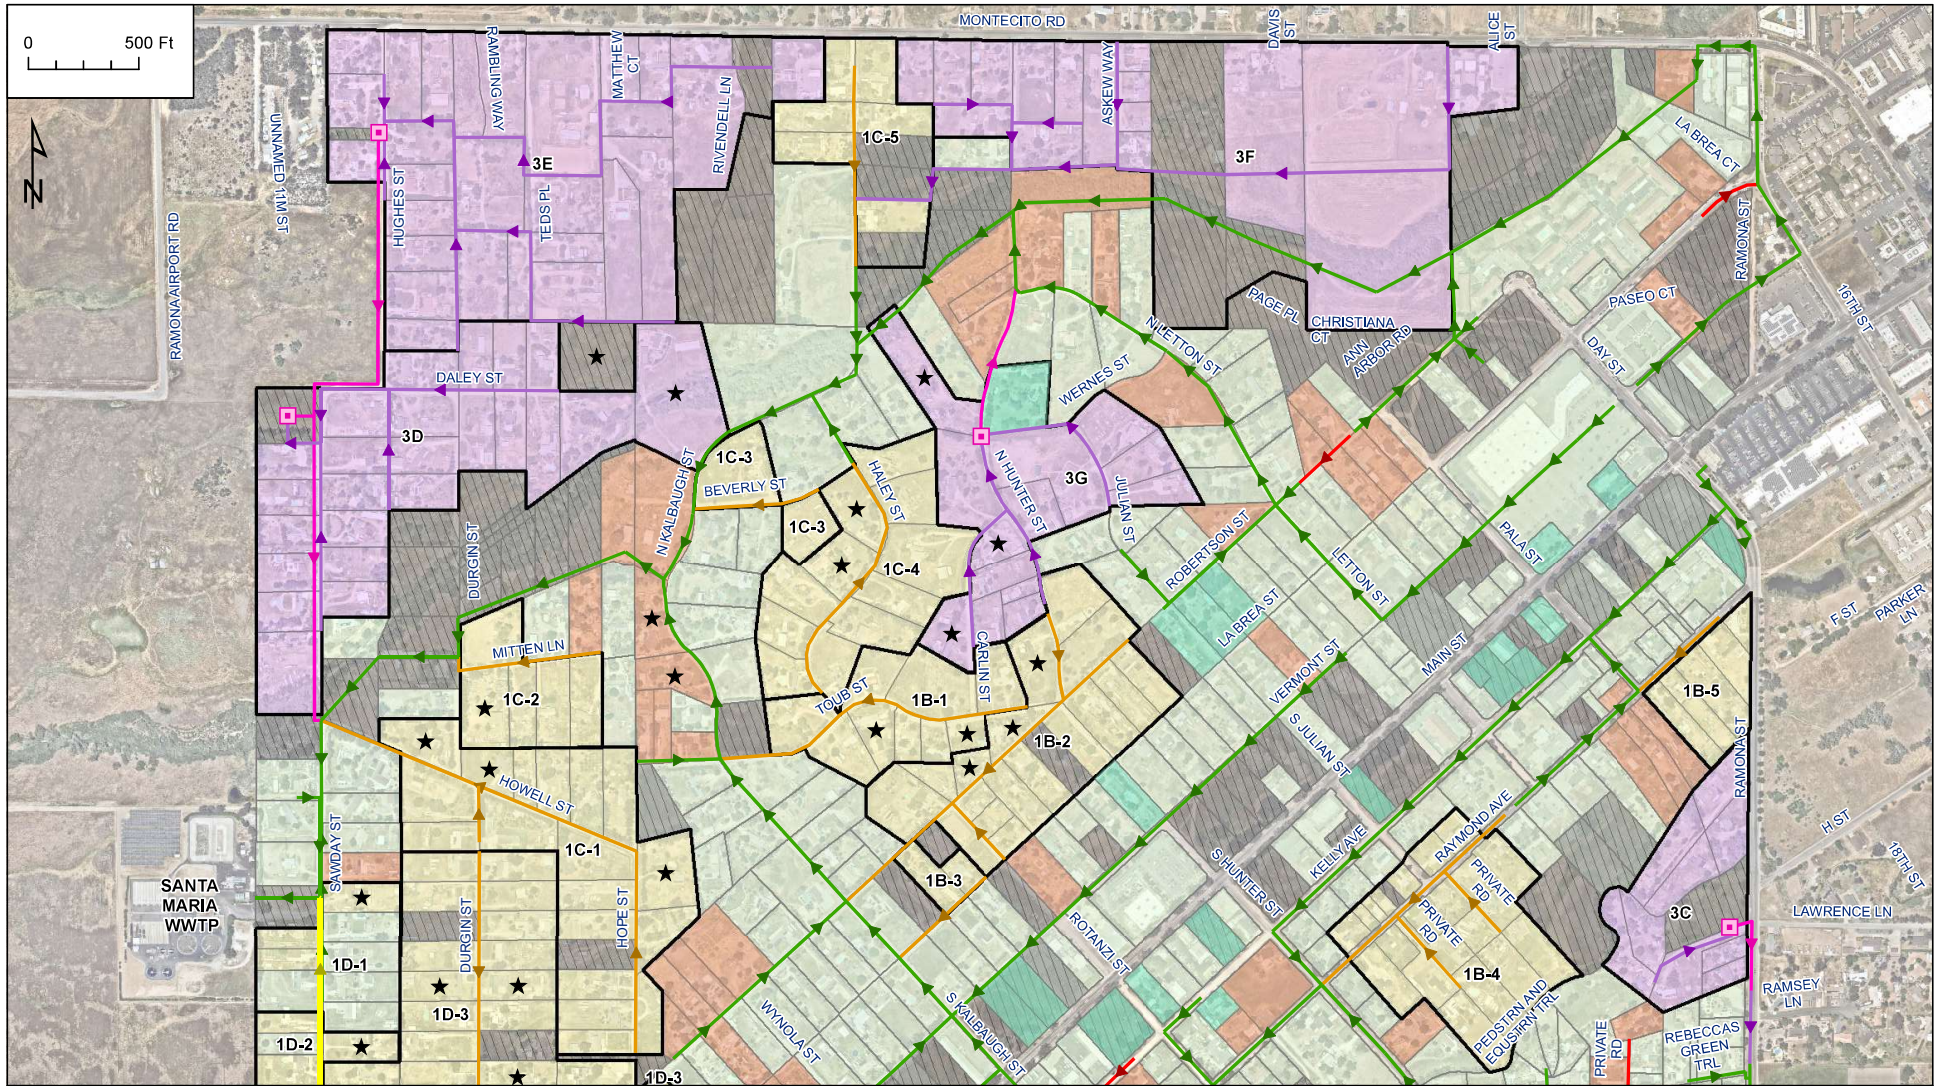

SEE FIGURE 6 FOR SOUTHERN PORTION OF PROJECT AREA

Legend	
Existing RMWD Sewer Main	Area 1A Sewer
Cumming Ranch Sewer	Area 1B, 1C, 1D Sewer
Proposed Force Main	Area 2 Sewer
Area 3 Sewer	Area 1A Parcels
Area 2 Parcels	Area 3 Parcels
Assessment District 62-1	Interest
Parcels with Existing Sewer Service	Proposed Lift Station
Vacant Parcels	Proposed Sewer Sub-basin

15092 AVENUE OF SCIENCE, SUITE 200
SAN DIEGO, CA 92128
P: 858.385.0500 WWW.NV5.COM

RAMONA ACRES SEPTIC TO SEWER - PLANNING STUDY

PRELIMINARY SEWER LAYOUT - NORTH

FIGURE

5

DATE SUBMITTED: MAR 2025

JOB NUMBER: 228124-0001864.00

